



T.S.S. STATENDAM
No 612.
GENERAL ARRANGEMENT.
670'-0" x 80'-0" x 540' K-B.
Scale: 1/4" = 10'-0"

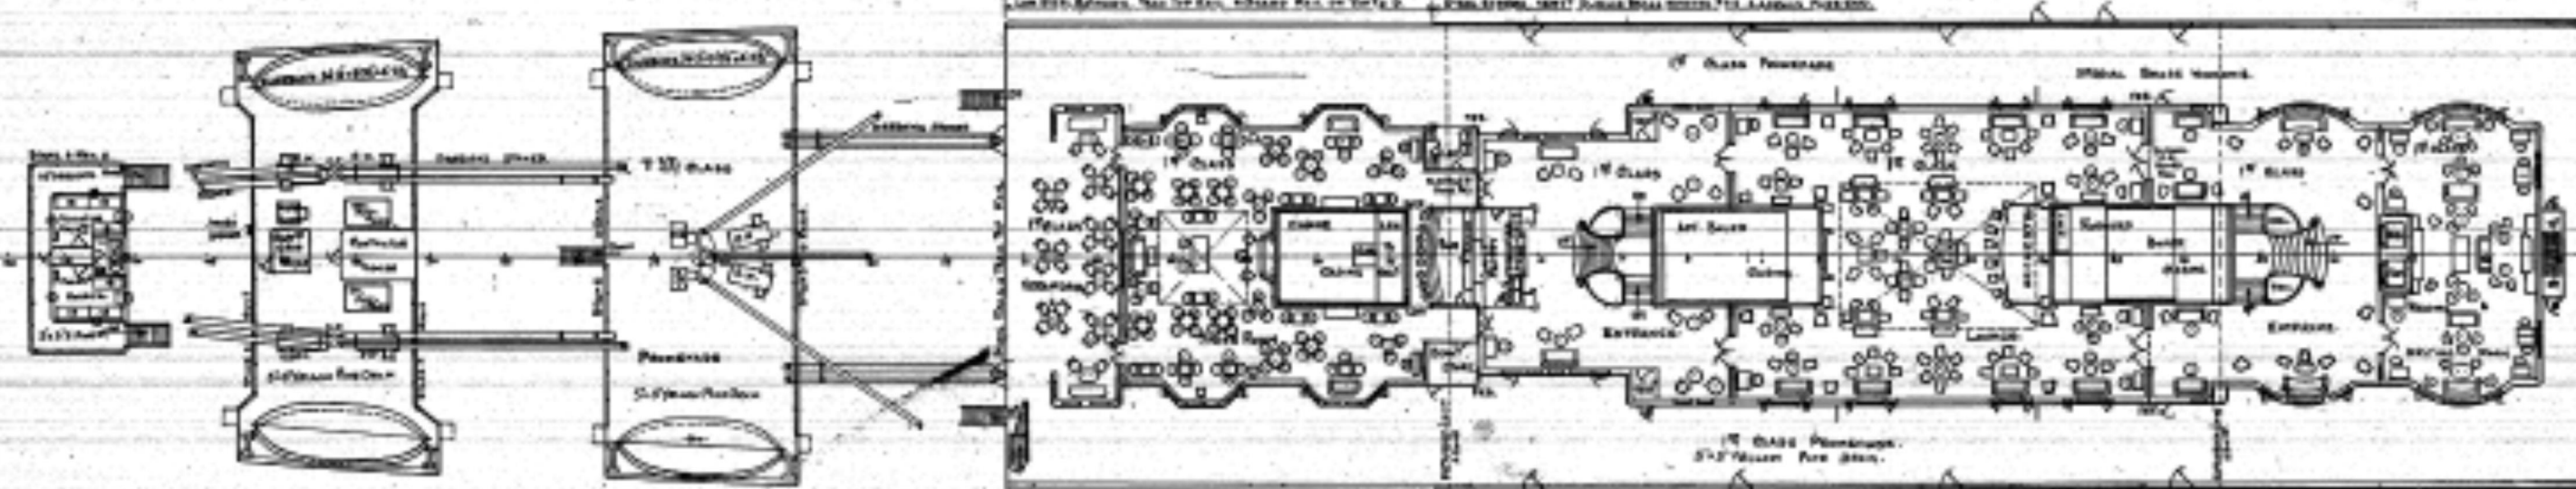

T.S.S. STATENDAM
A.S. 903.
REVISED AUG 52

BLADEN.
12 512 TECK: 12-361-20304



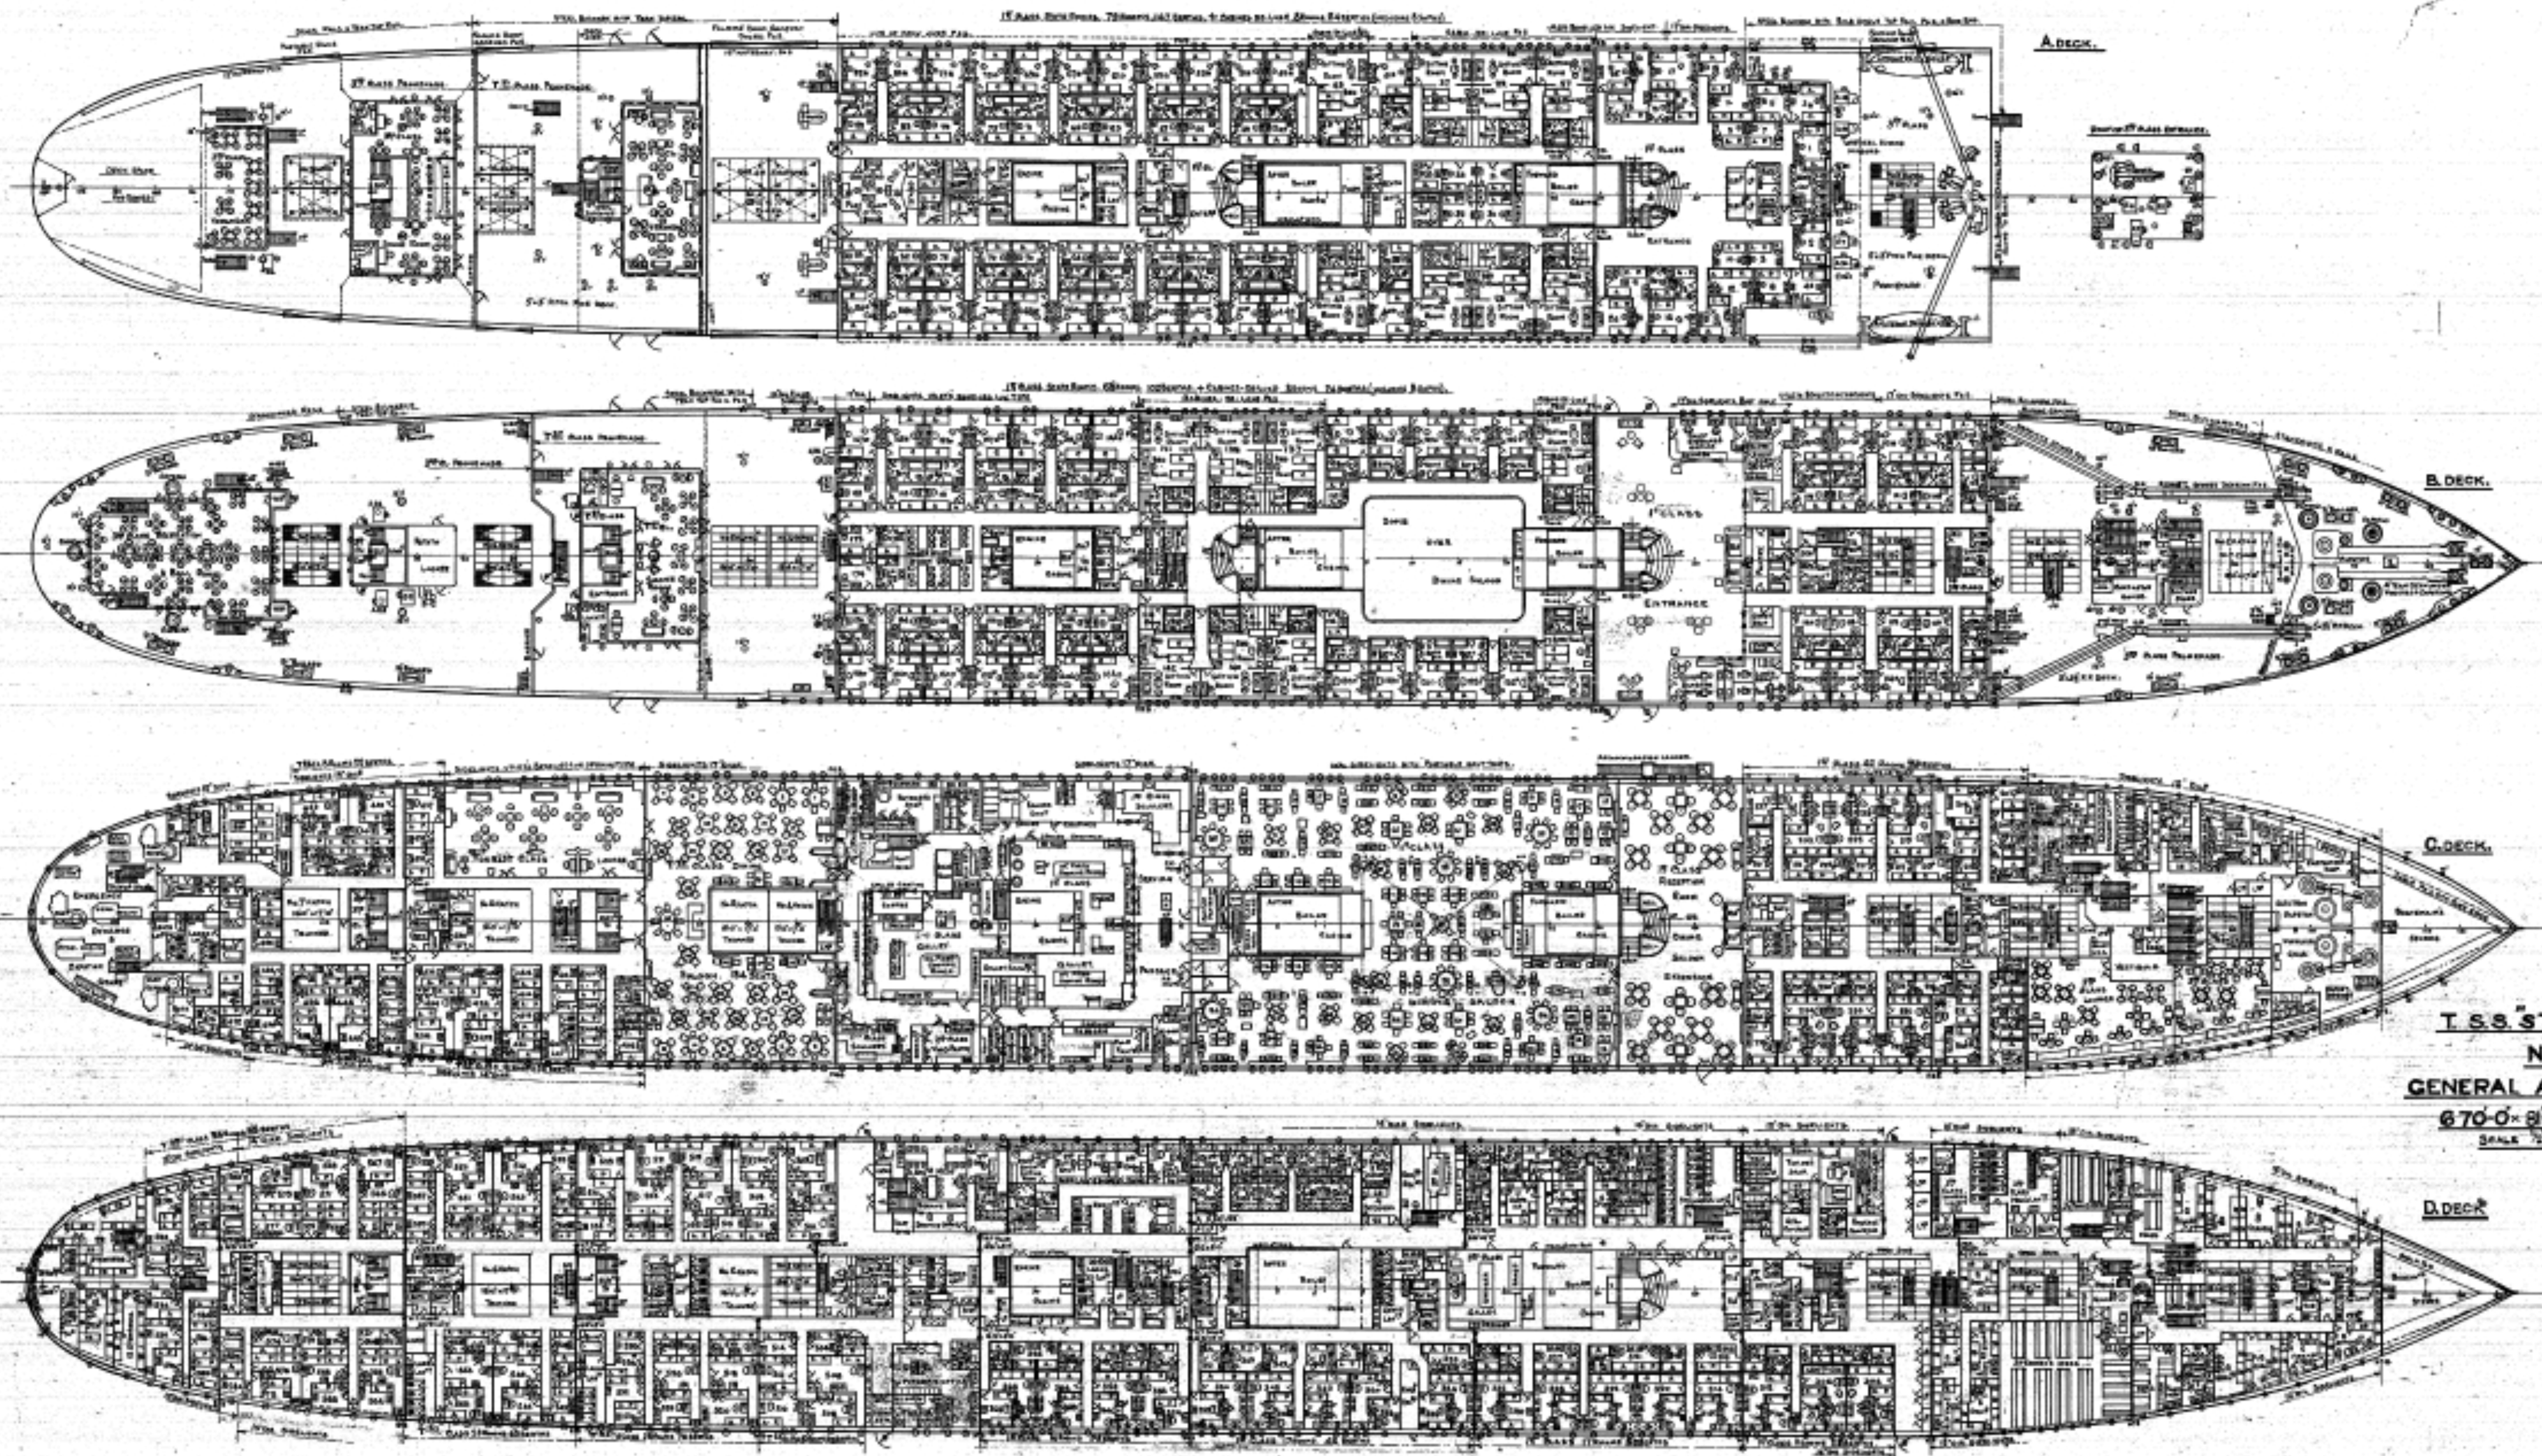

T.S.S. STATENDAM
 No 612.
 GENERAL ARRANGEMENT.
 670'-0" x 8'-0" x 54'-0" K₁B.
 SCALE 1/2" = 1'-0"






HOLLAND-AMERICA LINE

BOUW. N° 612 TREK: 12 BL. 2 - 209011

A.S. 904

REVISED AUG 32

201 2. 30

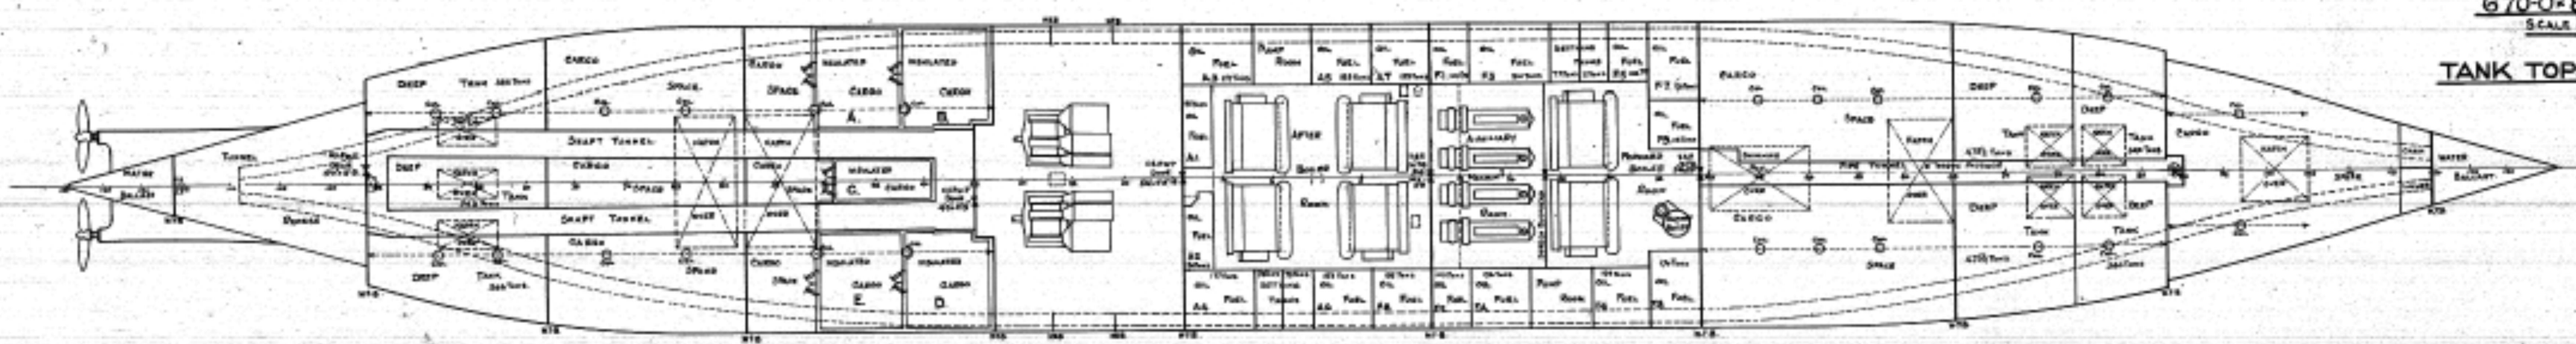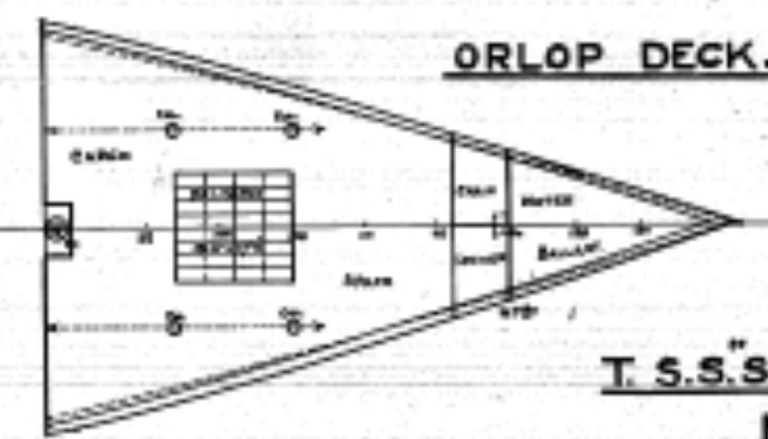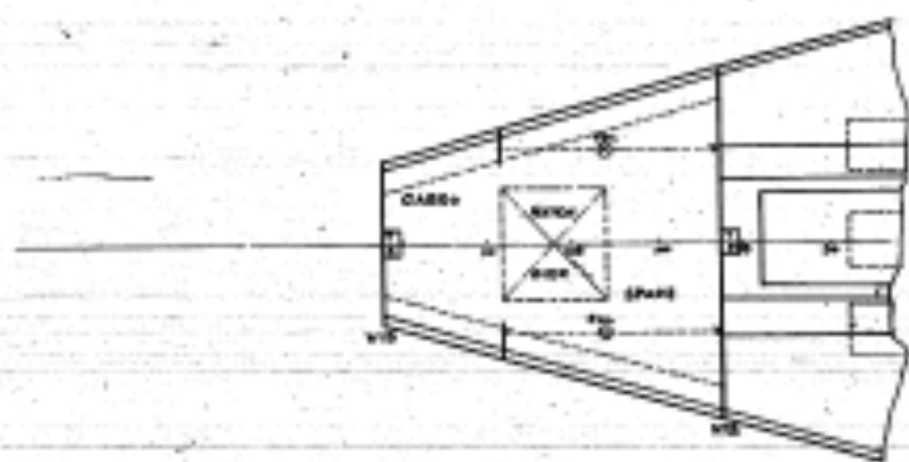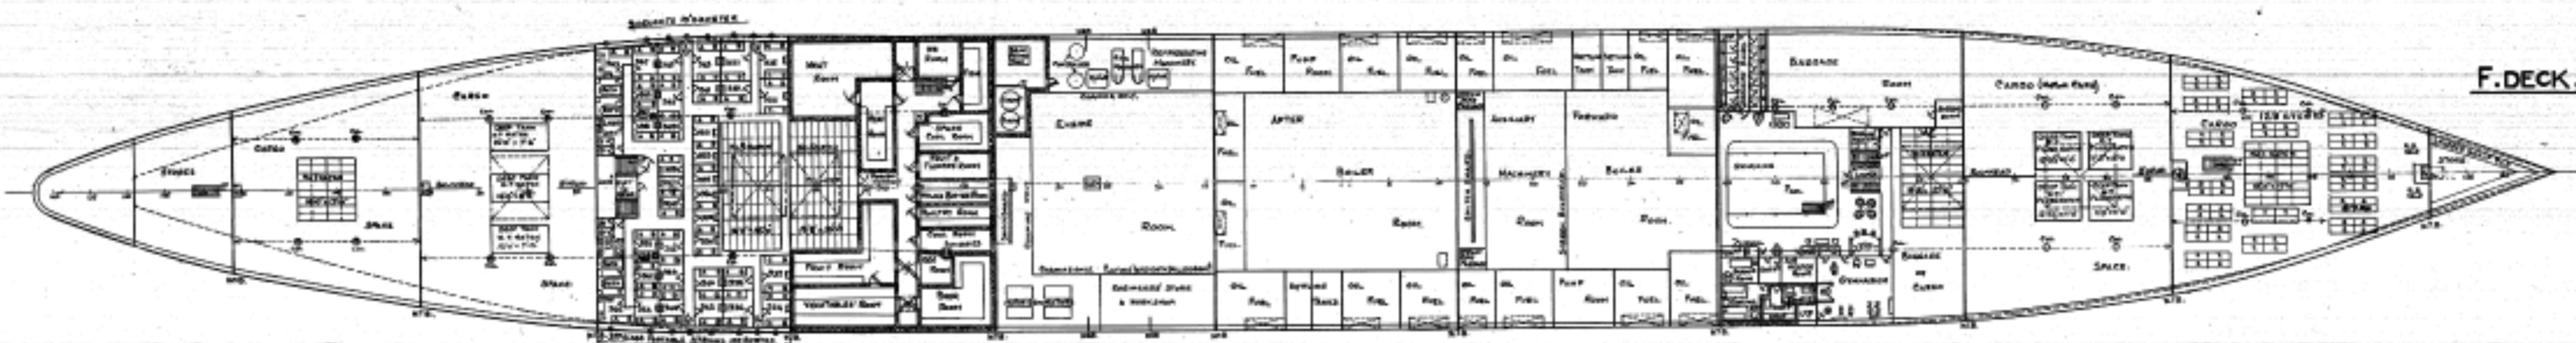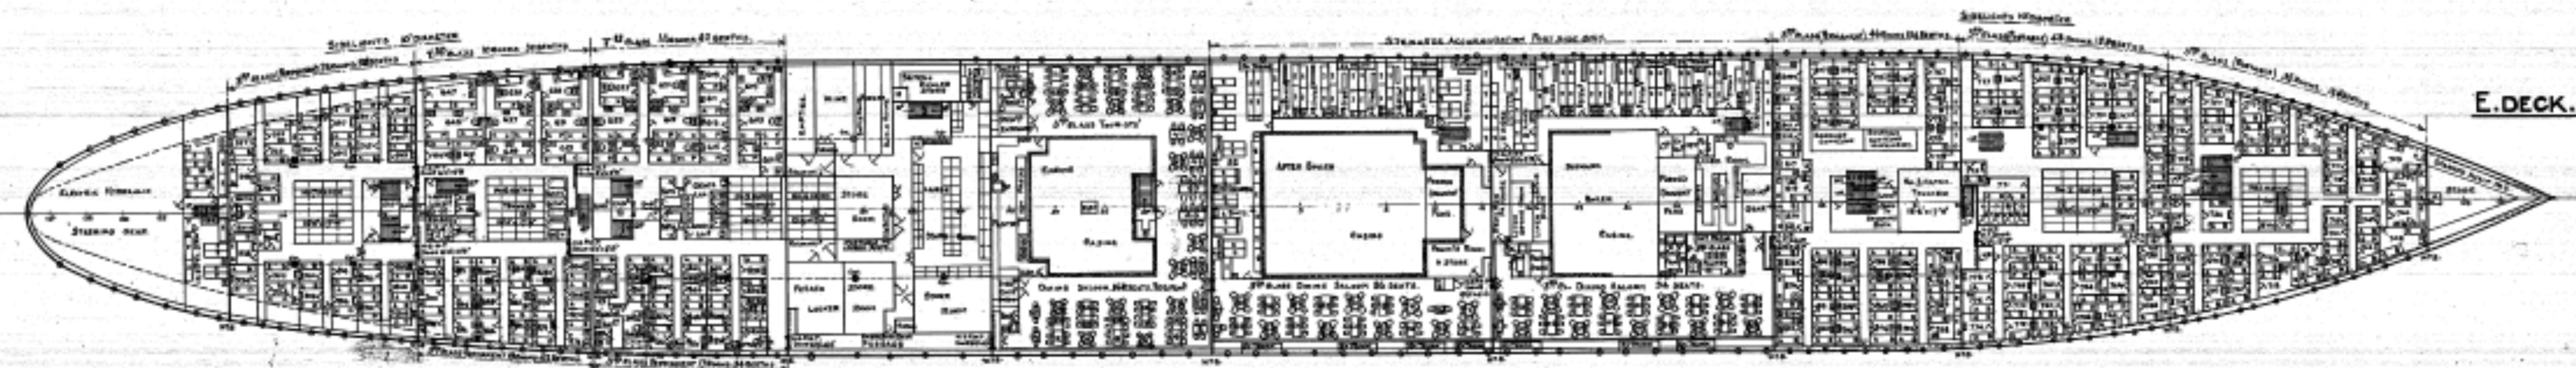

T. S. S. STATENDAM.
No 612.
GENERAL ARRANGEMENT
670'0" x 81'0" x 54'0" K to B.
SCALE 1/4" = ONE FOOT


A.S. 905.
REVISED AUG '32

HOLLAND-AMERICA LINE

BOW. N: 612 TACK: 12 BL. 3 - 209011

S.S. STADENDAM

SCHAL 1:100
 LENGTE TUSSEN DE LIGGELIJNEN 6200' = 204,212 M.
 BREEDTE VAN DE LIGGELIJNEN 81' 0" = 24,688 M.
 HOUTE VAN DE LIGGELIJNEN 54' 0" = 16,459 M.

 

Nov. 854
 TEUK. 5 - 104658
 WILTON'S
 MACHINEFABRIEK & SCHEEPSWERF
 ROTTERDAM
 BOUW No. 612
 TEUK. No. 50
 LYNENPLAN
 SCHAL 1:100